



NOTE: STRIP AND REMOVE ALL VEGETATION AND ORGANIC MATTER BEFORE PLACING TIMBER BOARDER


1 DRAINAGE & RETAINING WALL DETAIL (TYPICAL)
2 SCALE: 2"=1'-0"

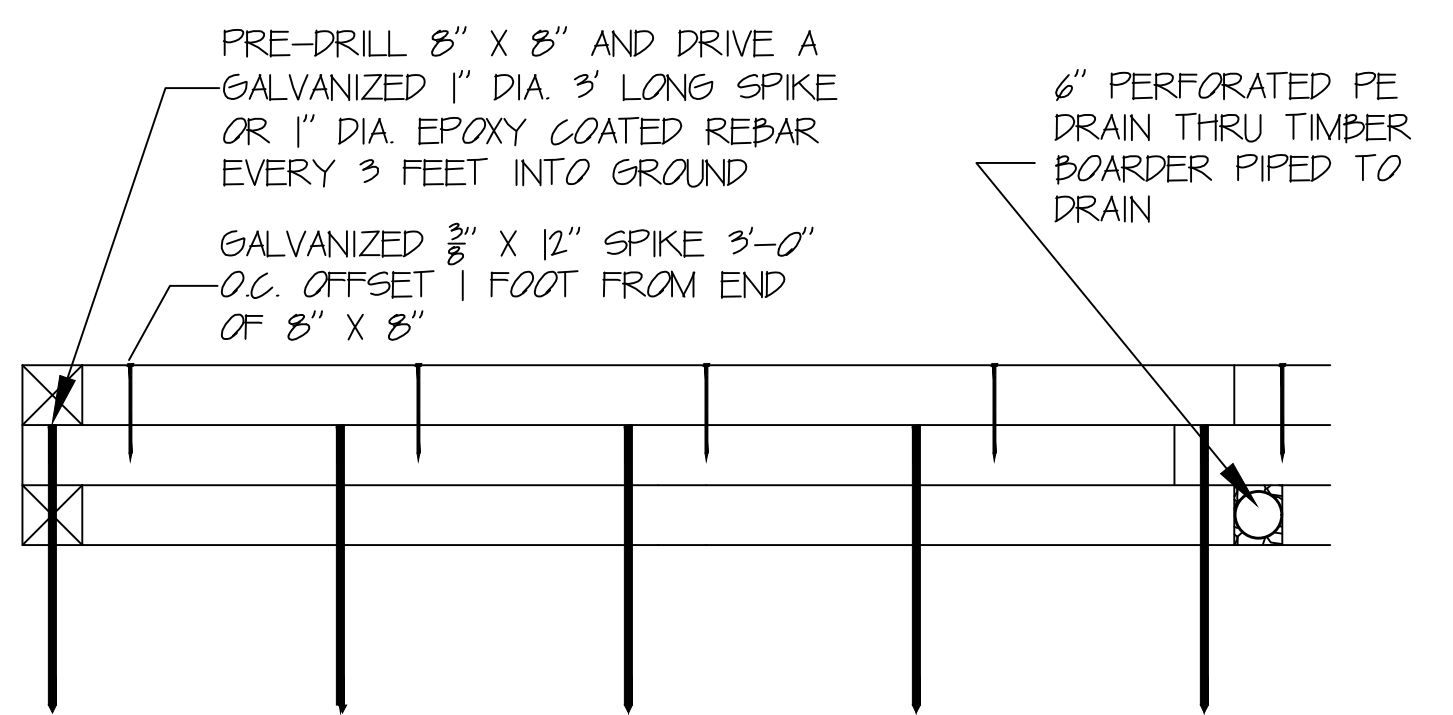

2 PLAYGROUND BOARDER
SCALE: 1"=1'-0"

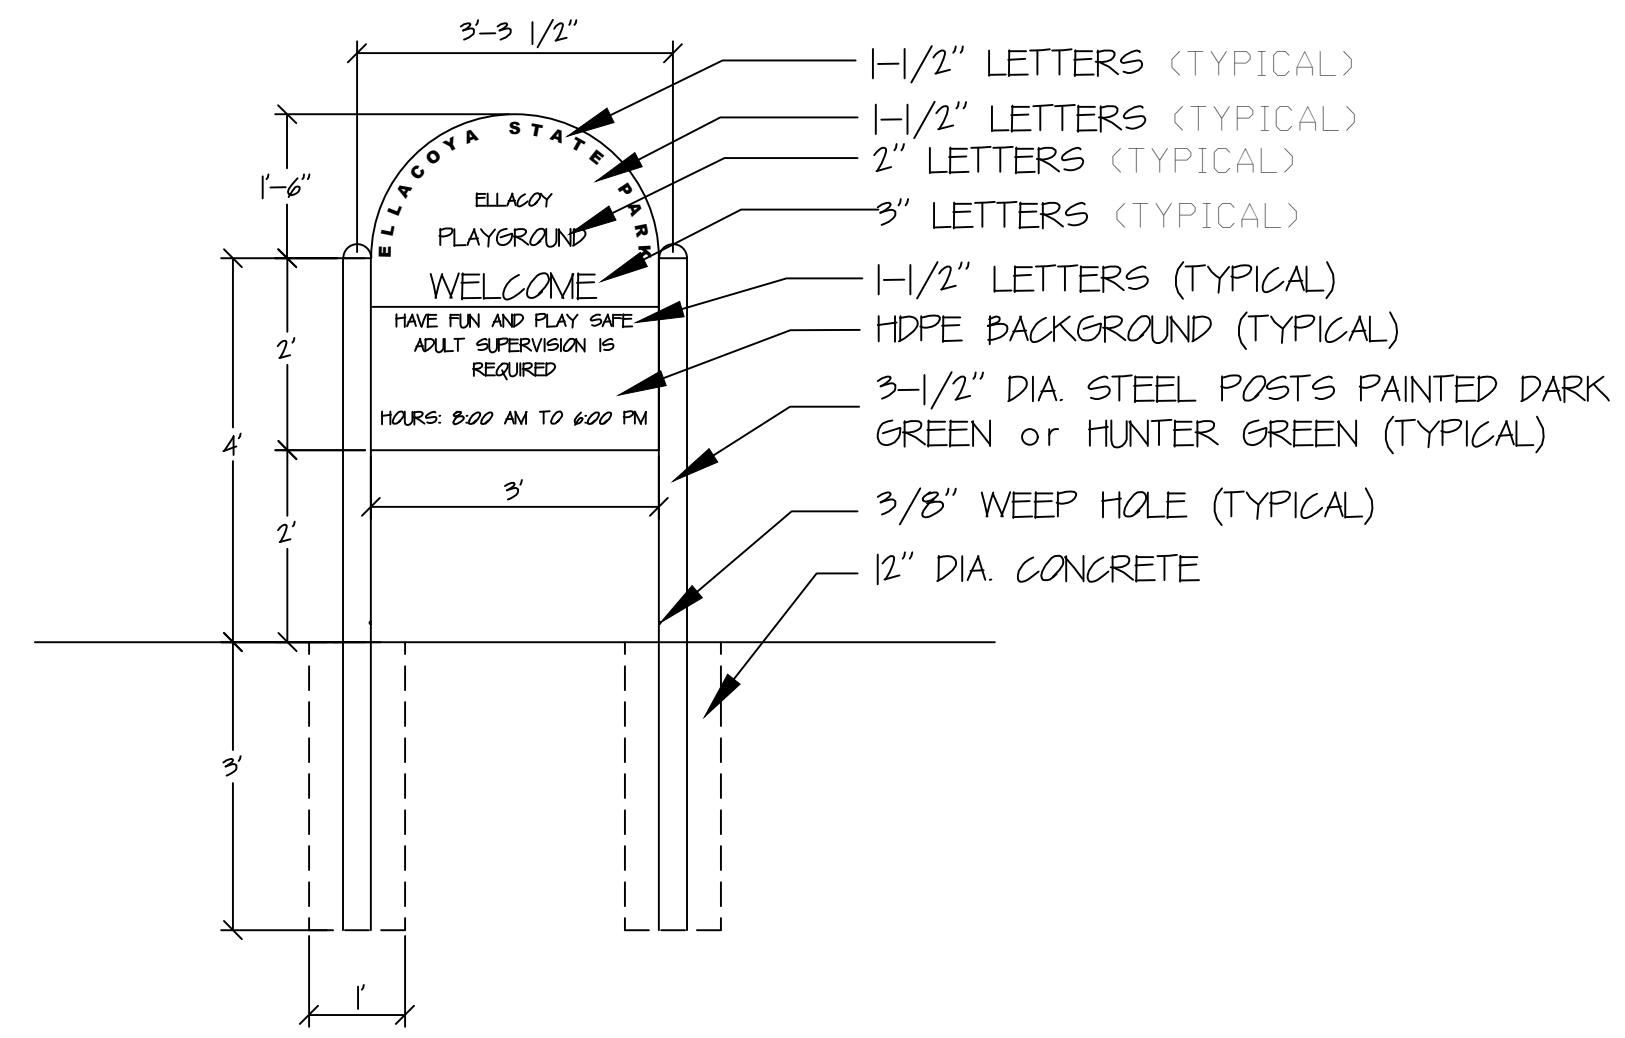


3 ELLACOYA PLAYGROUND SIGN
2 SCALE: 1/2"=1'-0"

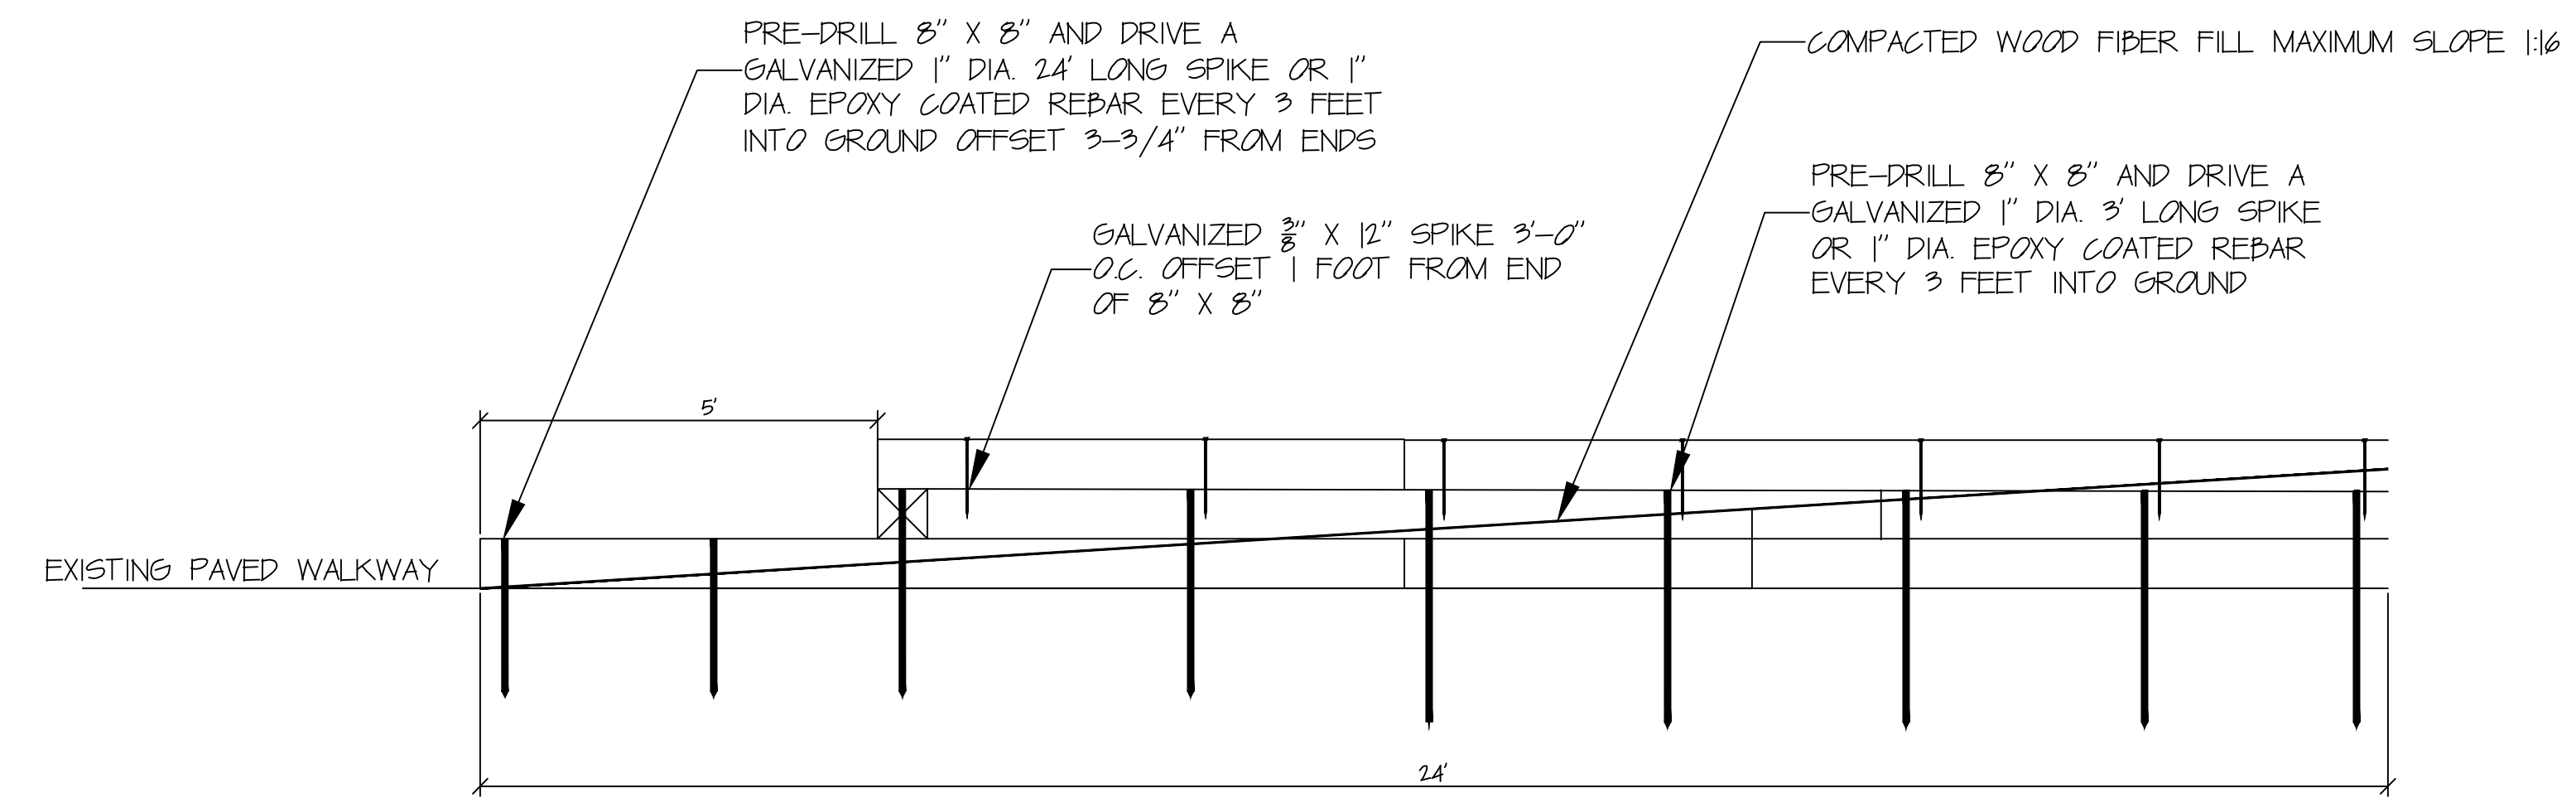

4 RAMP FOR PLAYGROUND
2 SCALE: 1/2"=1'-0"

PLAYGROUND AT ELLACOYA STATE PARK	DATE	APR 13, 2018
	PROJECT	PR-1804
APPROVED BY:	SCALE:	N/A
DRAWN BY:	ED MUSSEY	

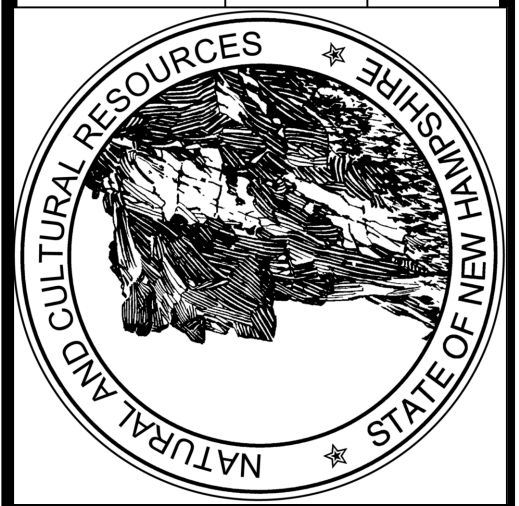

STATE OF NEW HAMPSHIRE
DEPARTMENT OF NATURAL AND
CULTURAL RESOURCES
OPERATIONS PLANNING & PROJECT MANAGEMENT
ELLACOYA STATE PARK
GILFORD, NEW HAMPSHIRE