




1 VOLLEYBALL COURT BOARDER
2 SCALE: 1/2"=1'-0"

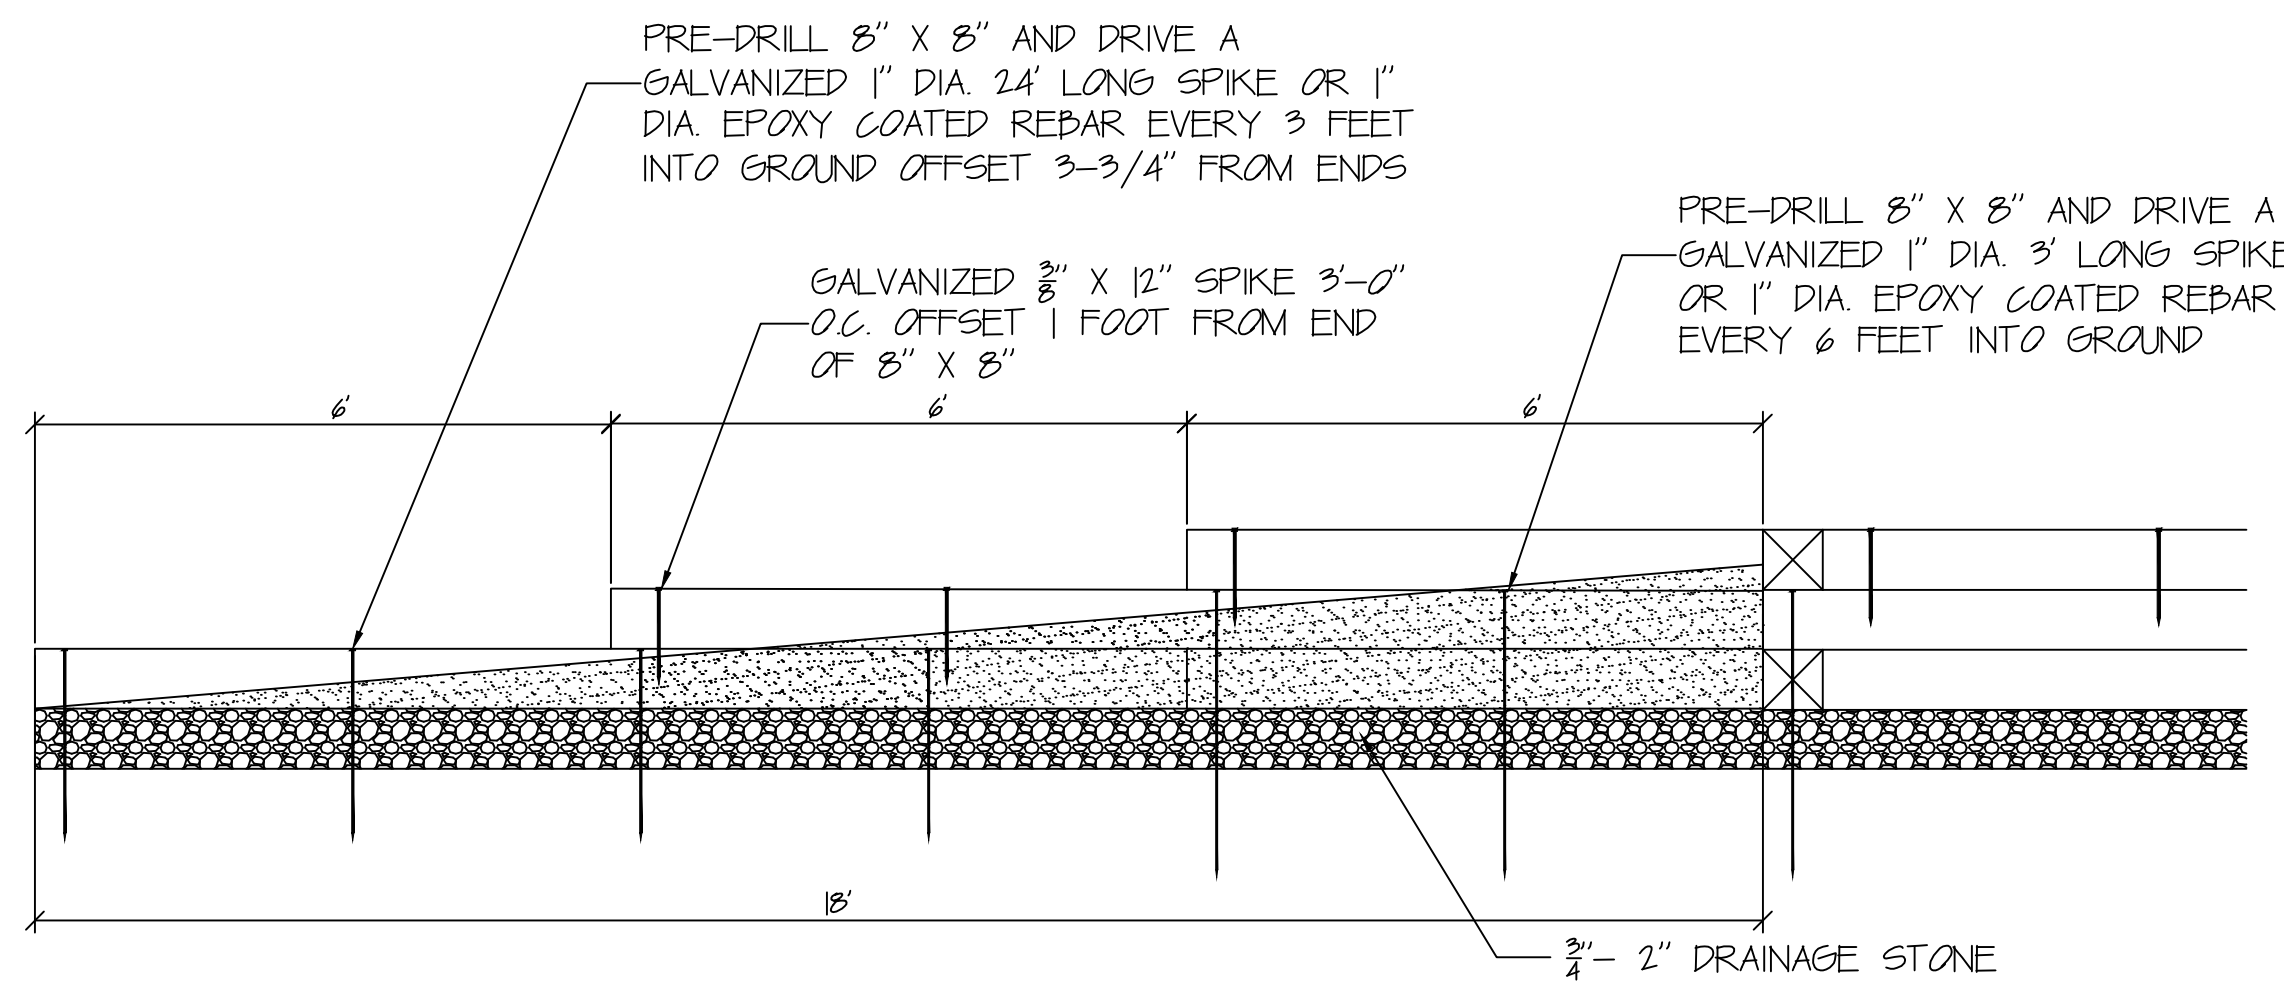

2 RAMP FOR VOLLEYBALL COURT AREA
2 SCALE: 1/2"=1'-0"

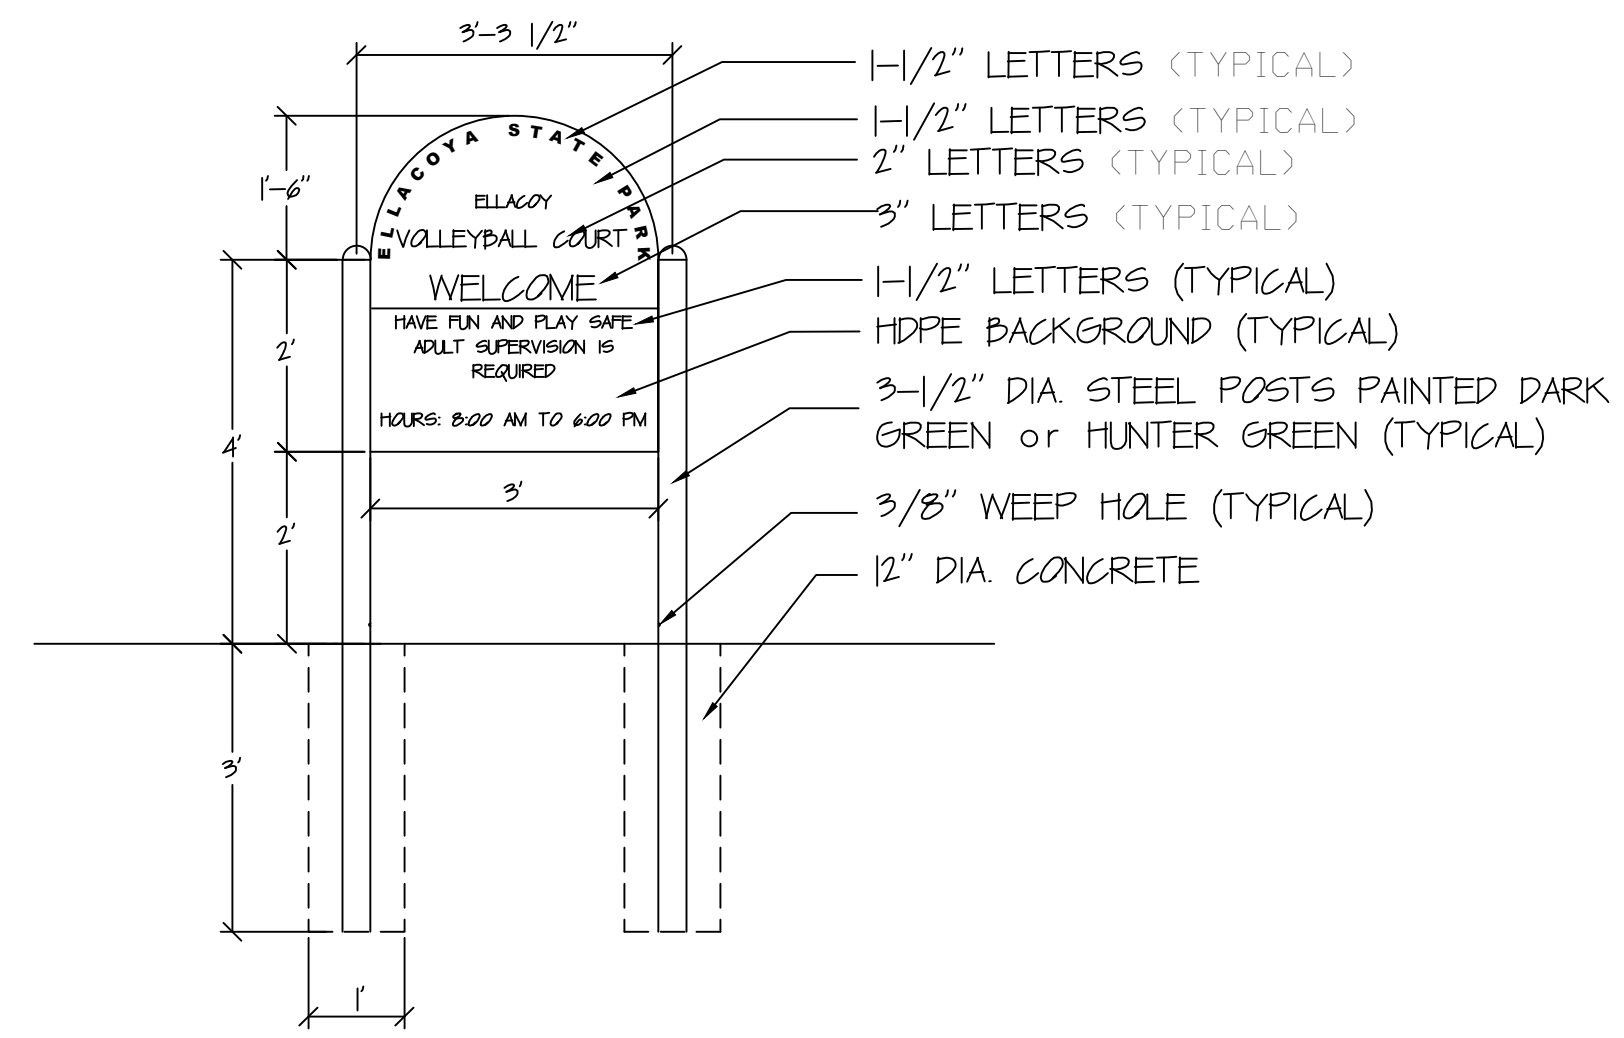

3 ELLAGOYA VOLLEYBALL COURT SIGN
2 SCALE: 1/2"=1'-0"

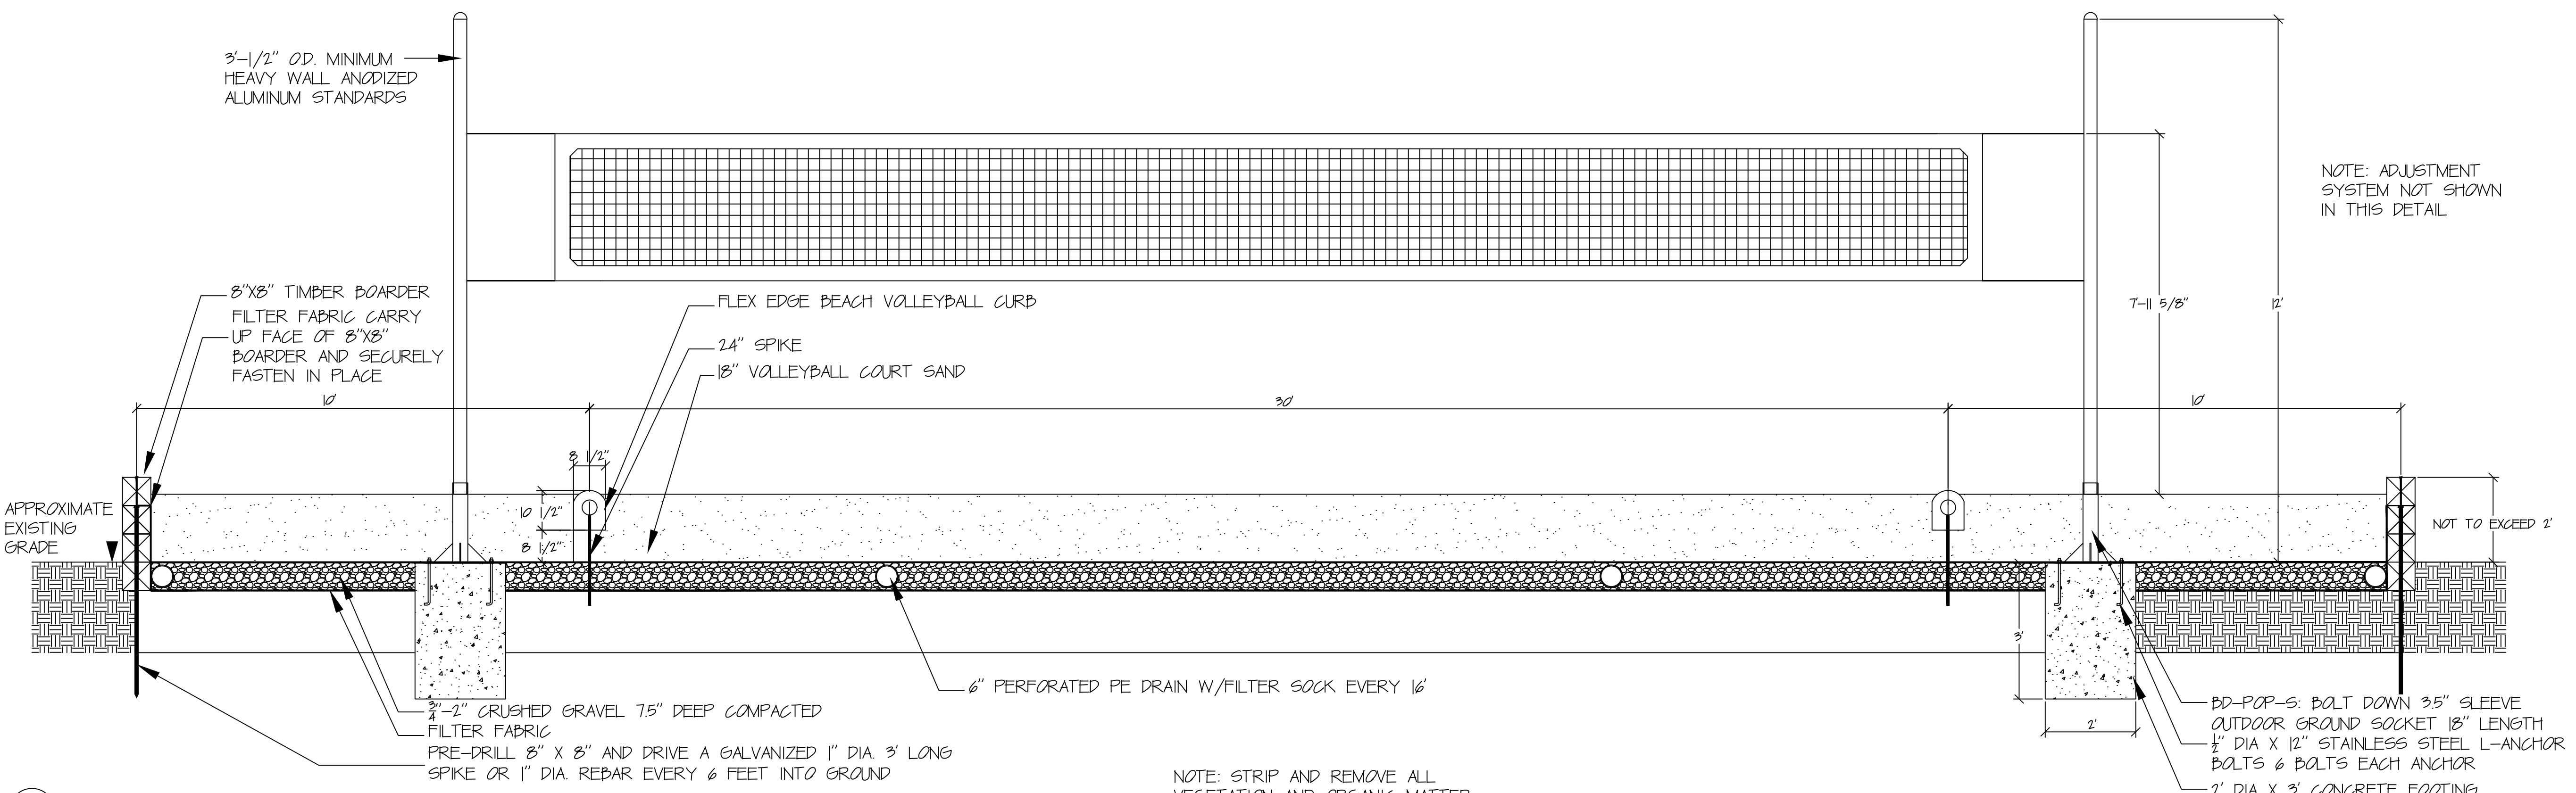

4 VOLLEYBALL COURT CROSS SECTION
2 SCALE: 1/2"=1'-0"

NOTE: THE CONTRACTOR SHALL LOCATE ALL UNDERGROUND UTILITIES PRIOR TO CONSTRUCTION

VOLLEYBALL COURT (ADD ALTERNATE)
ELLAGOYA STATE PARK

DATE: APRIL 3, 2018

PROJECT #

APPROVED BY: ED MUSSEY

SCALE: N/A



STATE OF NEW HAMPSHIRE
DEPARTMENT OF NATURAL AND CULTURAL RESOURCES
OPERATIONS PLANNING & PROJECT MANAGEMENT

ELLAGOYA STATE PARK
GILFORD, NEW HAMPSHIRE

SHEET

3

OF 3